


**BICKEL GROUP
ARCHITECTURE**
1000 WEST STREET
SUITE 200
ORANGE, CA 92668
TEL: 714.952.1100
WWW.BICKELGROUP.COM

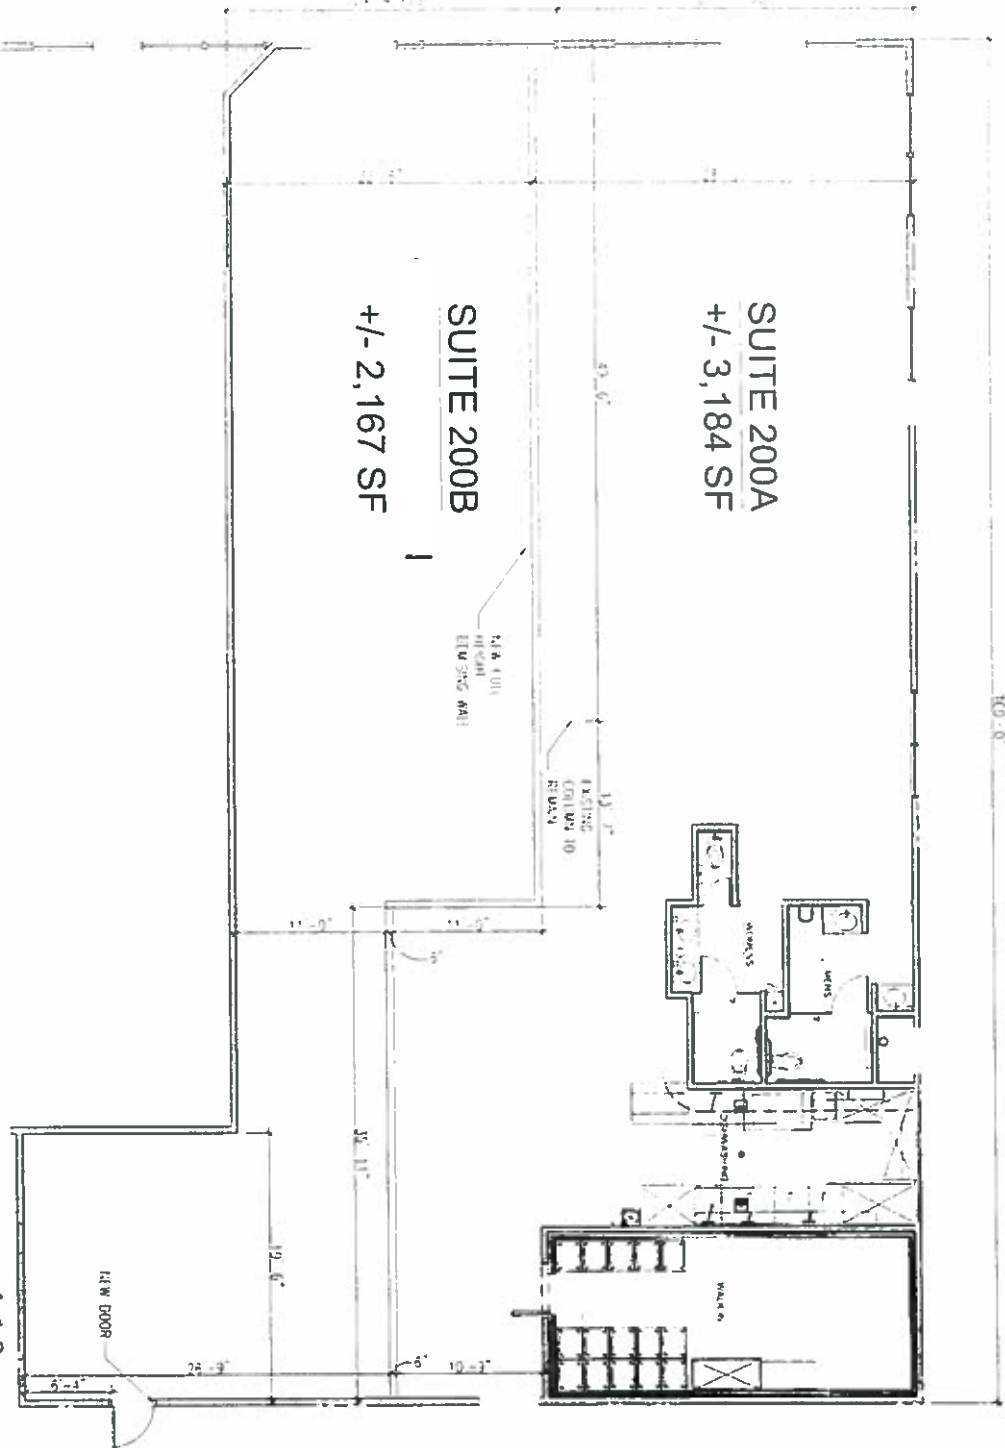

CONTINUED ON A-1.1



ORANGE TOWN & COUNTRY
763 S. MAIN STREET SUITE 200
ORANGE, CA 92868

A-1.0
PROPOSED FLOOR PLAN
SCALE: 1/8" = 1'-0"
AUGUST 15, 2016

Handwritten signature and initials in blue ink.